


CITY of SPIRIT LAKE

TOWNSHIP 53 NORTH, RANGE 4 WEST, B.M.
KOOTENAI COUNTY, IDAHO

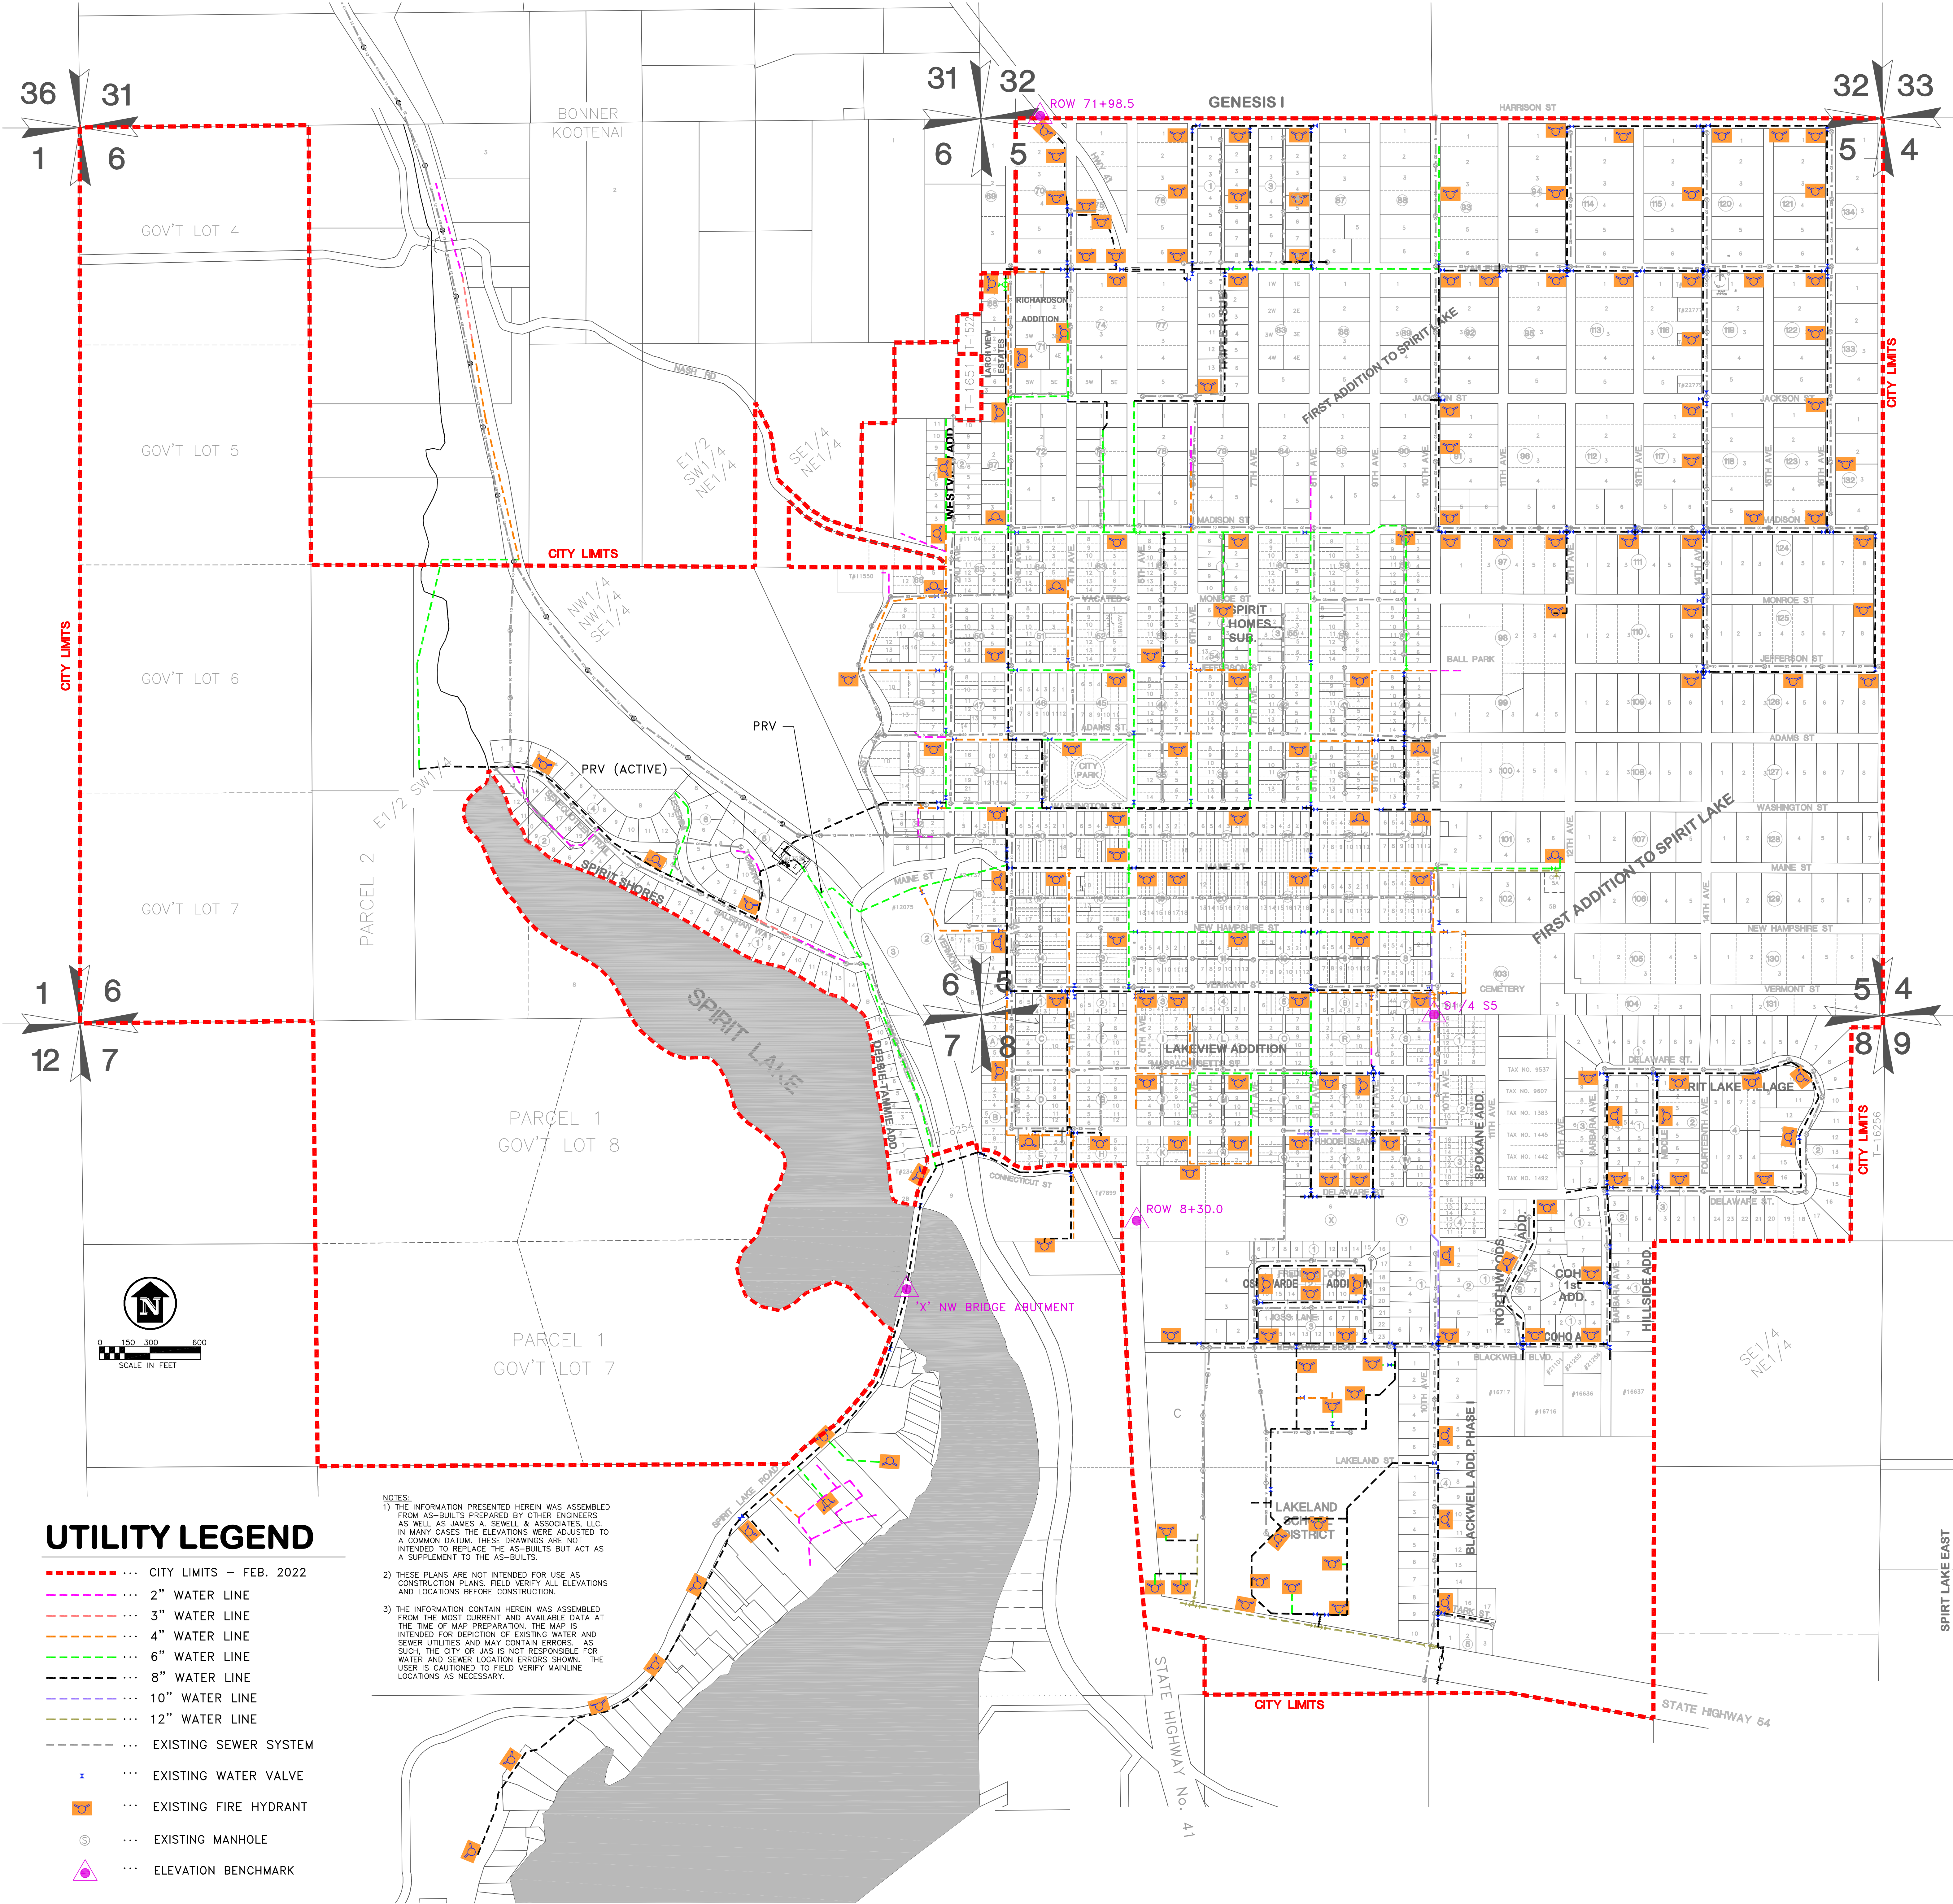

UTILITY LEGEND

- CITY LIMITS - FEB. 2022
- 2" WATER LINE
- 3" WATER LINE
- 4" WATER LINE
- 6" WATER LINE
- 8" WATER LINE
- 10" WATER LINE
- 12" WATER LINE
- EXISTING SEWER SYSTEM
- EXISTING WATER VALVE
- EXISTING FIRE HYDRANT
- EXISTING MANHOLE
- ELEVATION BENCHMARK

DATUM

ELEVATIONS ARE BASED ON NAVD 29 DATUM

NOTE: HORIZONTAL WATER & SEWER LOCATIONS ARE APPROXIMATE,
FOR MORE EXACT LOCATIONS CALL 811 (ONE CALL DIG)

CITY OF SPIRIT LAKE
P.O. BOX 309
SPIRIT LAKE, IDAHO 83869
(208) 623-2131

9	2-15-22	ADDED 2021 WATERLINE ADDITIONS	KAL/KAK
8	12-16-17	ADDED BEHA WATERLINE	JMB/EJE
7	7-28-17	REVISION	JMB/EJE
6	2-28-17	DAUM WATER LINE BLK 62 TO 4" MAIN	SJF/EJE
5	1-19-17	ADDED VOLUNTEER PARK IMP.	SJF/EJE
4	9-16-15	REVISION	JMB/EJE
3	7-30-15	REVISION	JMB/EJE
2	3-11-15	REVISION	JMB/EJE
No.	DATE	REVISION	DRN/CHKD

SHEET TITLE:
**CITY OF SPIRIT LAKE
OVERALL EXISTING WATER SYSTEM**

James A. Sewell and Associates, LLC
CONSULTING ENGINEERS
NEWPORT, WASHINGTON, 99156
(509) 447-3626

DATE: 7-8-13
SCALE: AS SHOWN
DRAWN: JMB
CHECKED: EJE
DATA No.:
FILE NAME: SPL-OVERALL MAPS
SHT. 1 OF 1